

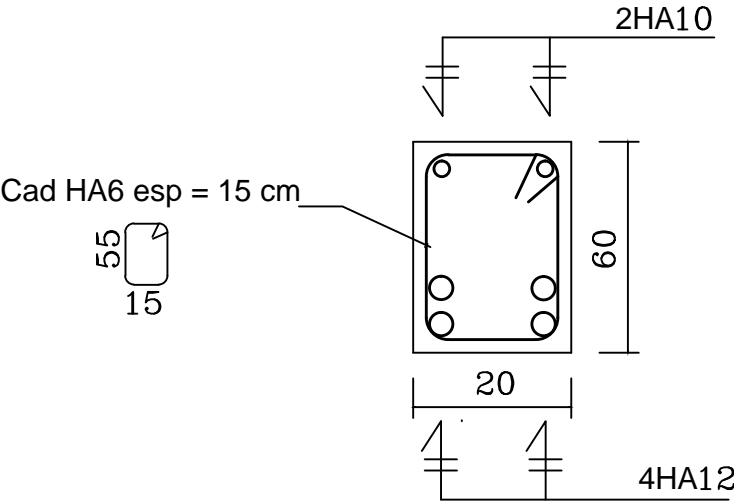


DETAIL FERRAILLAGE LONGRINE:LG1
HANGAR RESTAURANT

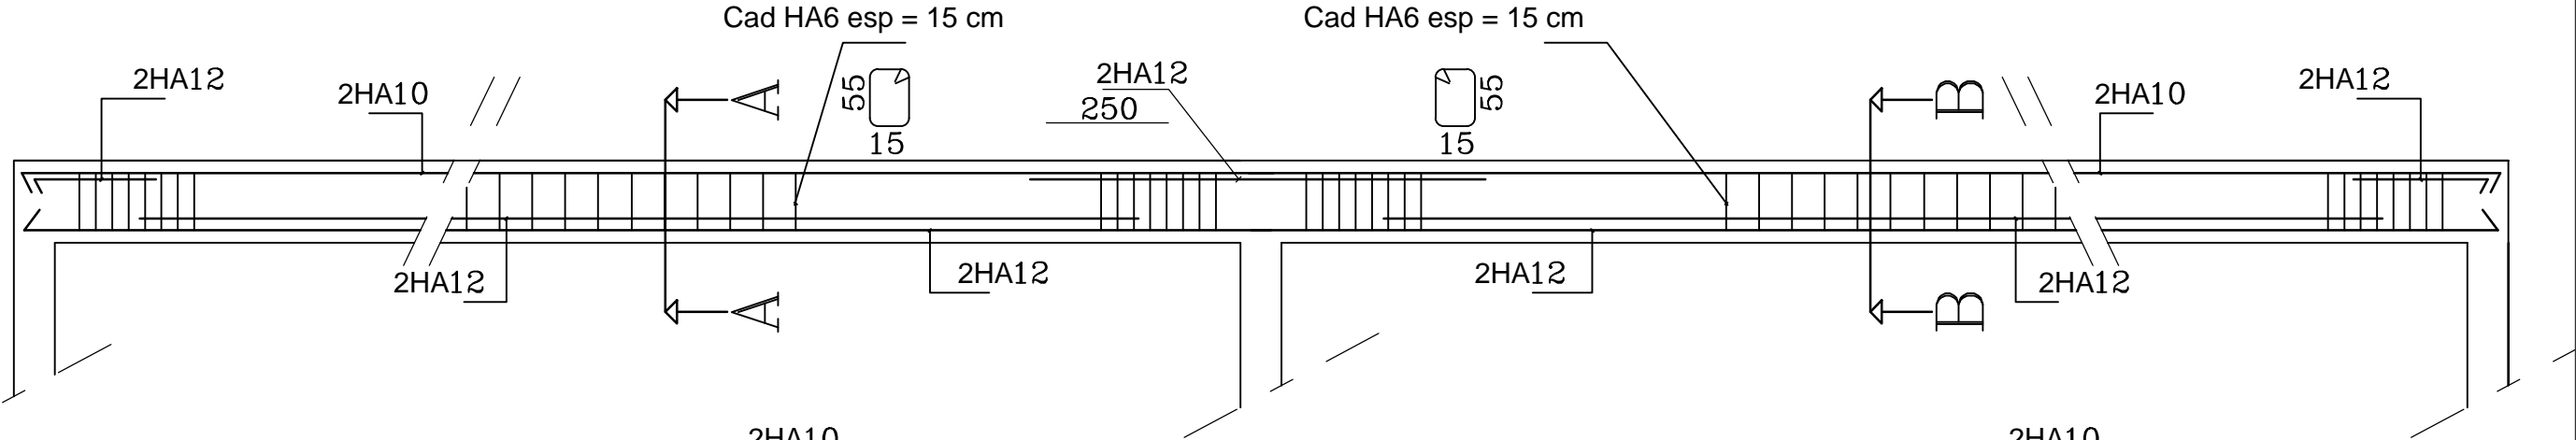

COUPE A-A

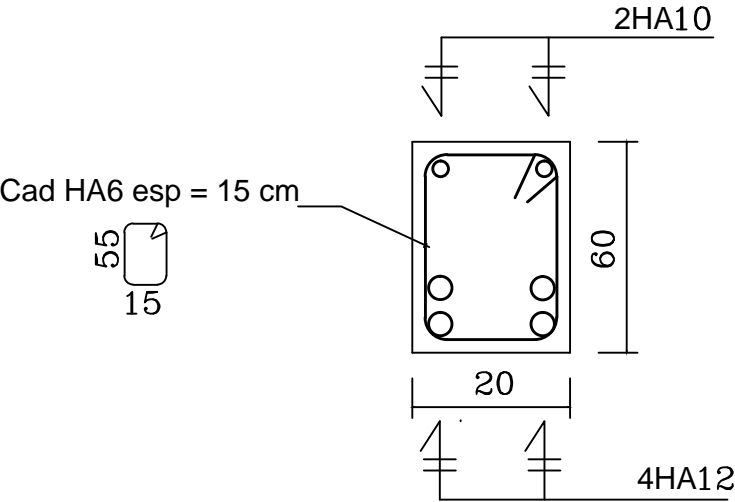

COUPE B-B